

LEASED!

Santa Monica Ground Floor Office or Retail Space



2020 PICO BLVD, SANTA MONICA, CA 90405



www.muselli.net

Laura Pozarny, Executive Vice-President
(310) 458-4100 ext: 222
lpozarny@muselli.net
DRE License 02129230

Evan Pozarny, Executive Vice-President
310-458-4100 ext: 221
epozarny@muselli.net
DRE License 01304769

Property Information

2020 Pico Boulevard consists of a nicely improved 1,570 SF office in a single-story building. Private front and rear entrances make it ideal for Social Distancing. It is located near the signalized intersection of 20th Street and Pico Boulevards. Santa Monica College is less than a quarter-mile away at 19th and Pico Boulevard. Easy access to Santa Monica, Marina Del Rey, Abbot Kinney, Pacific Palisades, West Los Angeles, Culver City, and Venice.

Rental Rate \$3.75 per SF. The lessee pays for electricity, janitorial, and gas. The Lessor pays for water and exterior maintenance.

Space 1,570 square feet with private offices, open areas, a conference room, and storage. Excellent ground floor space with prominent street frontage.
Hardwood floors.
Skylights.
Improved with many offices and a conference room.
Kitchen with sink and storage.
Heating and Air Conditioning System.
There is an outside community patio area with seating.

Bathrooms 2 bathrooms.

Parking 4 tandem parking spaces at **No Cost**.

Area Great central Santa Monica location.
Restaurants and fast food nearby.
Santa Monica College is one block West.
Santa Monica City Bus Service.
Virginia Avenue Public Park is across the street.


Prior Use Former Geico Insurance Office.


Zoning Neighborhood Commercial - NC



Photos / Floor Plan / Aerial View




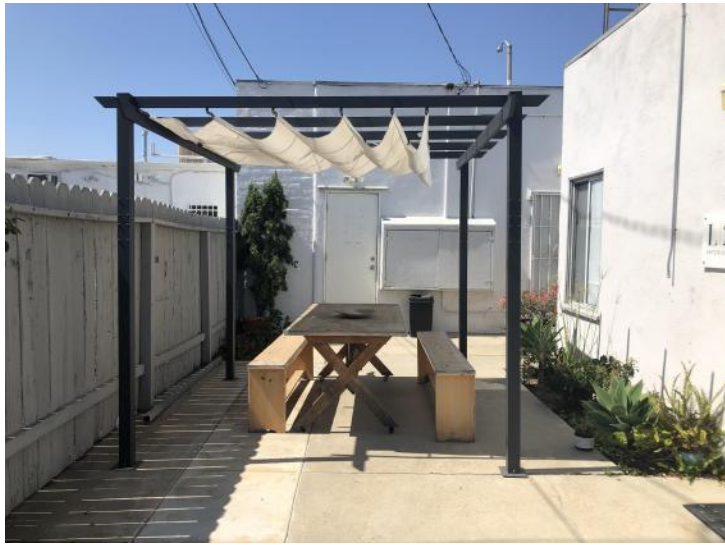

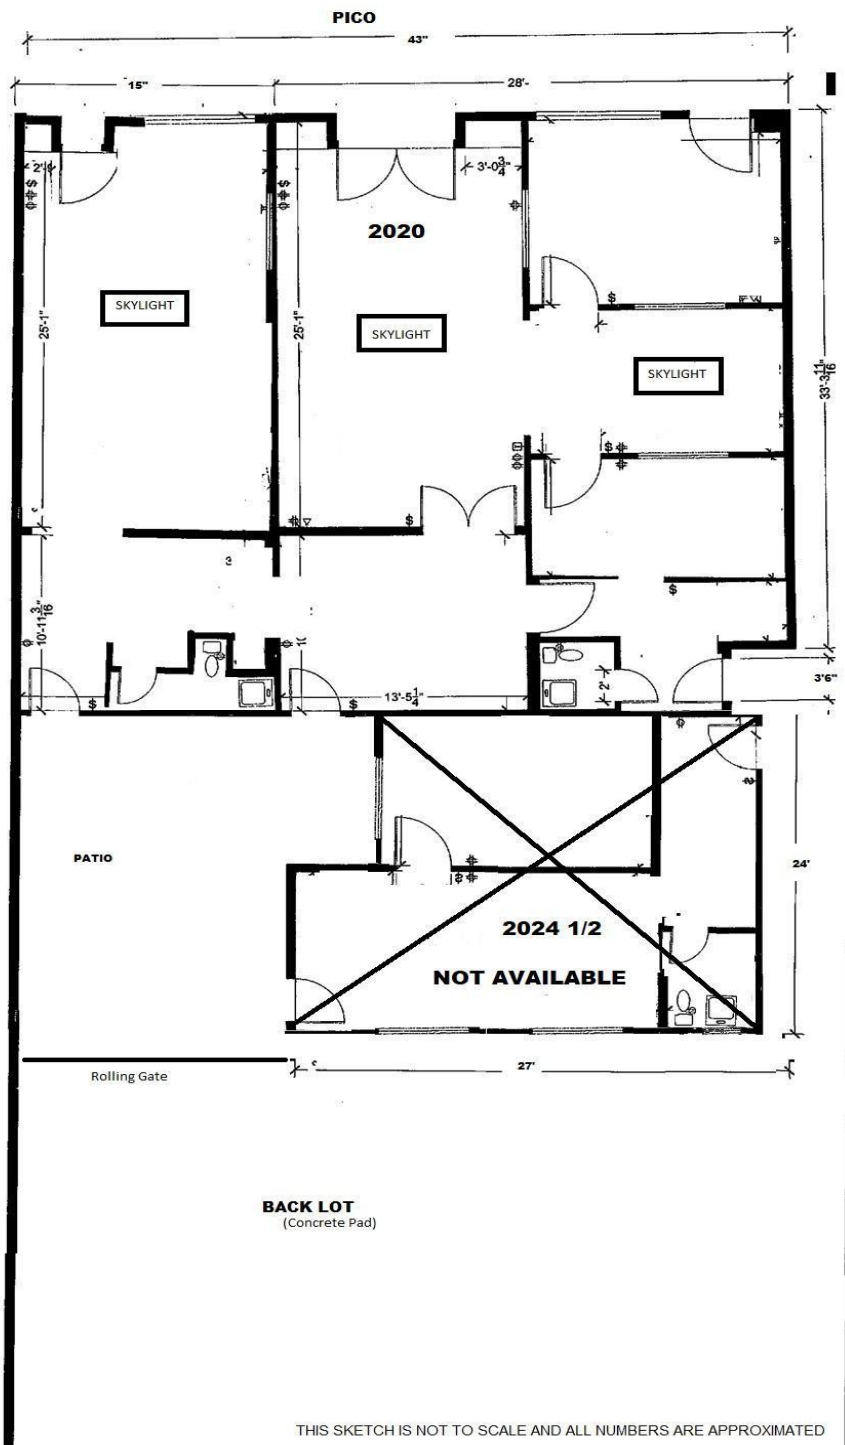

THIS SKETCH IS NOT TO SCALE AND ALL NUMBERS ARE APPROXIMATED

ALLEY

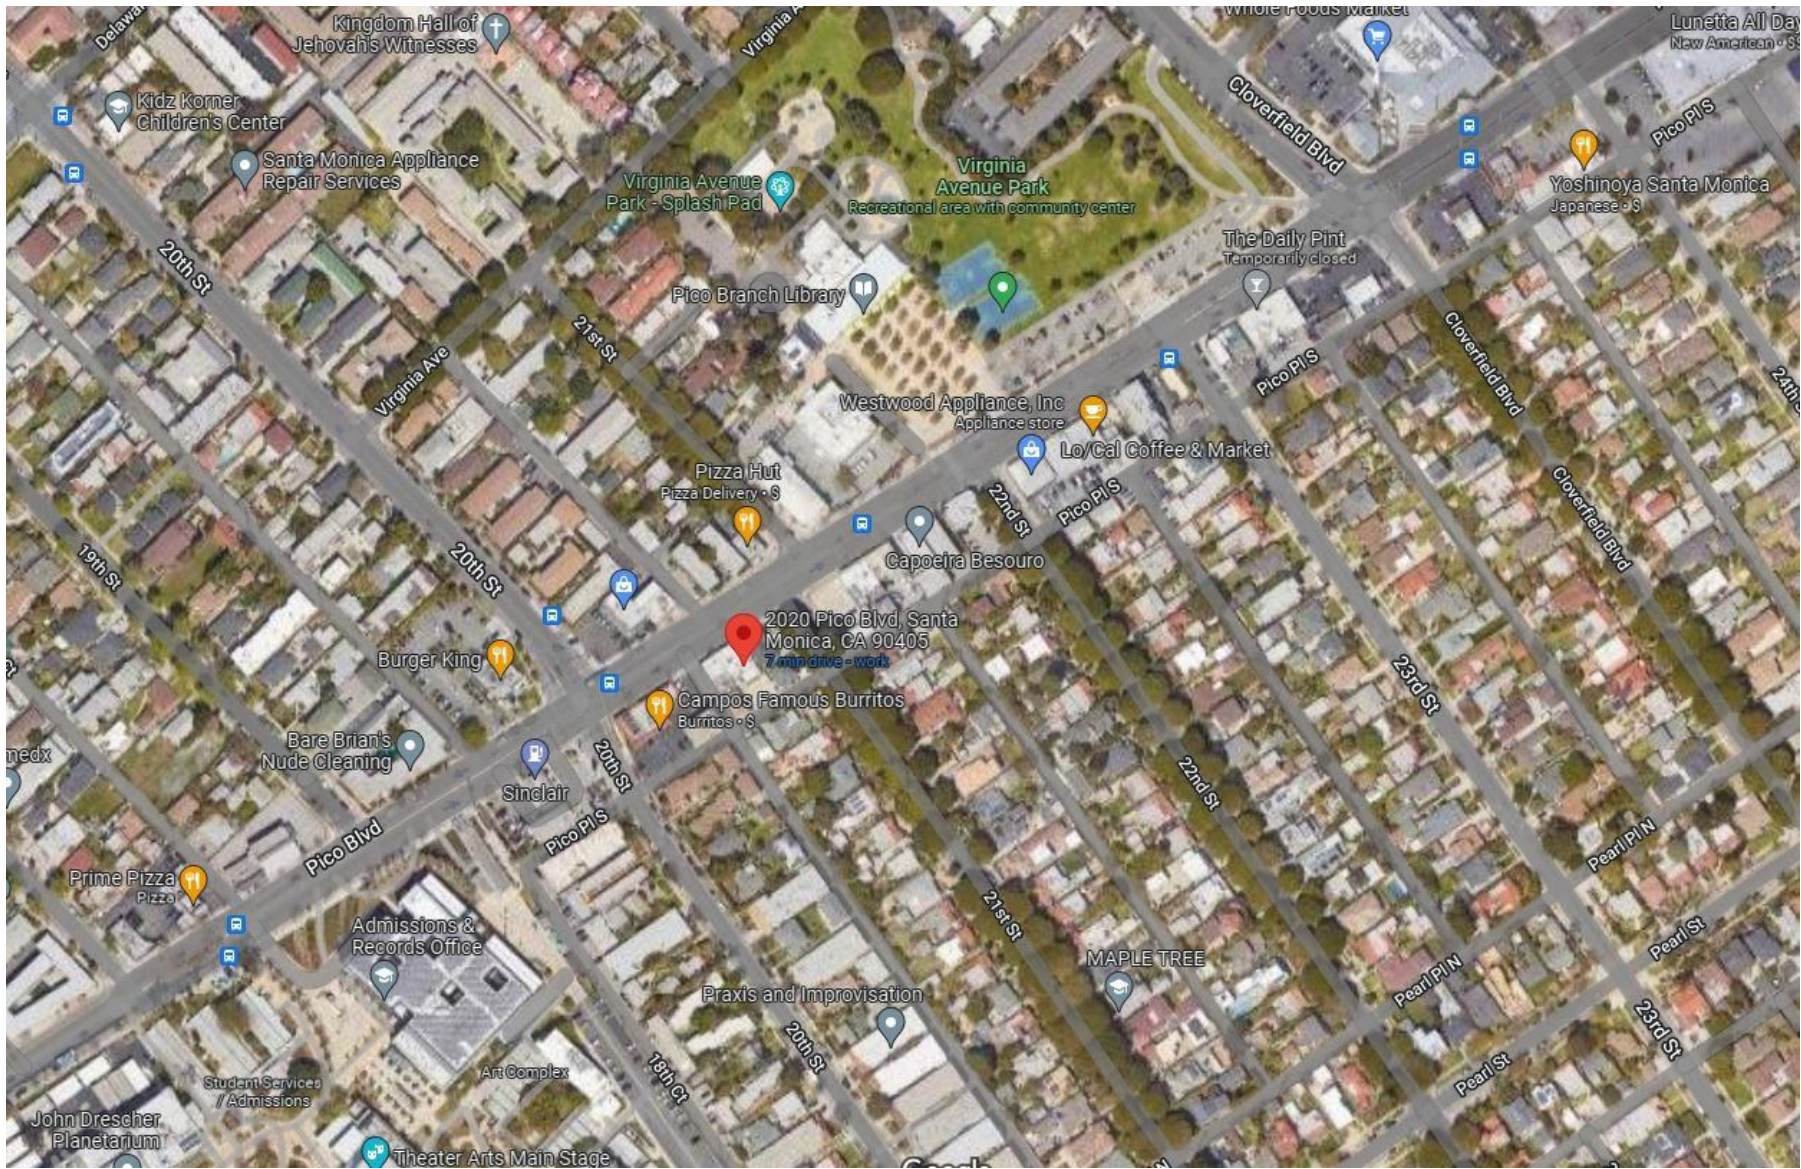

1513 6th Street, Suite 201 A • Santa Monica, CA 90401 • (310) 458-4100 • FAX (310) 458-4100 www.muselli.net
DRE BROKER # 00825237

All information furnished is from sources deemed reliable and which we believe to be correct, but representation or guarantee is given as to its accuracy and is subject to errors and omissions. All measurements are approximate and have not been verified by the Broker. You are advised to conduct an independent investigation to verify all information.